


SAMPLE SITE PLAN

Example Only, Not for Submittal

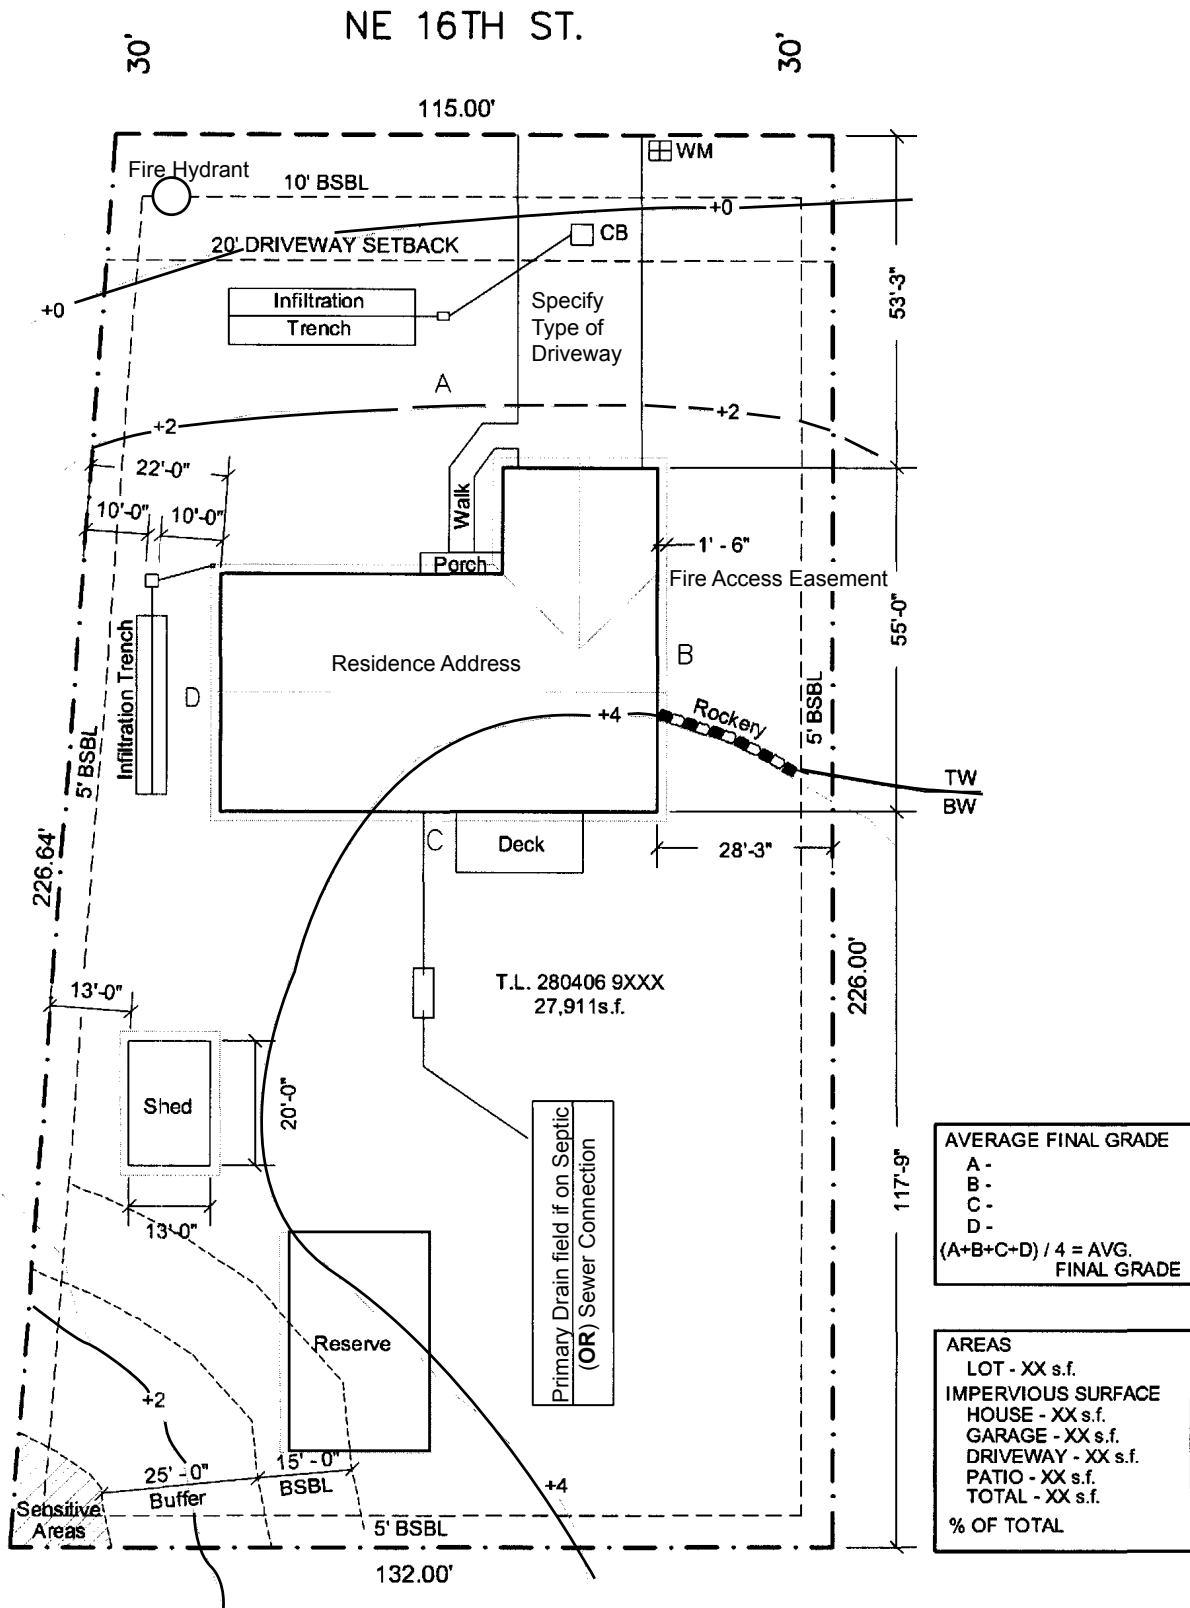

City of Kent
Permit Center

SITE PLAN

Residence Address

SCALE 1"=20'



cdpc2882 20/26/07