


7" CASE RISERS - EAST JORDAN IRON WORKS					
A (SIZE)	1" PART #	1 1/2" PART #	2" PART #	3" PART #	COVER PART #
	369068	369090	369092	369094	369027/3690C

8" ALT. CASE RISERS - EAST JORDAN IRON WORKS			
A (SIZE)	1 1/2" PART #	2" PART #	COVER PART #
	368090	368092	3680A2

FOGTITE CASE RISERS - FOGTITE METER SEAL CO.					
A (SIZE)	1" PART #	2" PART #	2 1/2" PART #	3" PART #	COVER PART #
	VB RISER 4#	VB RISER 5#	VB RISER 5 1/2#	VB RISER 6#	0-1 VB 8#

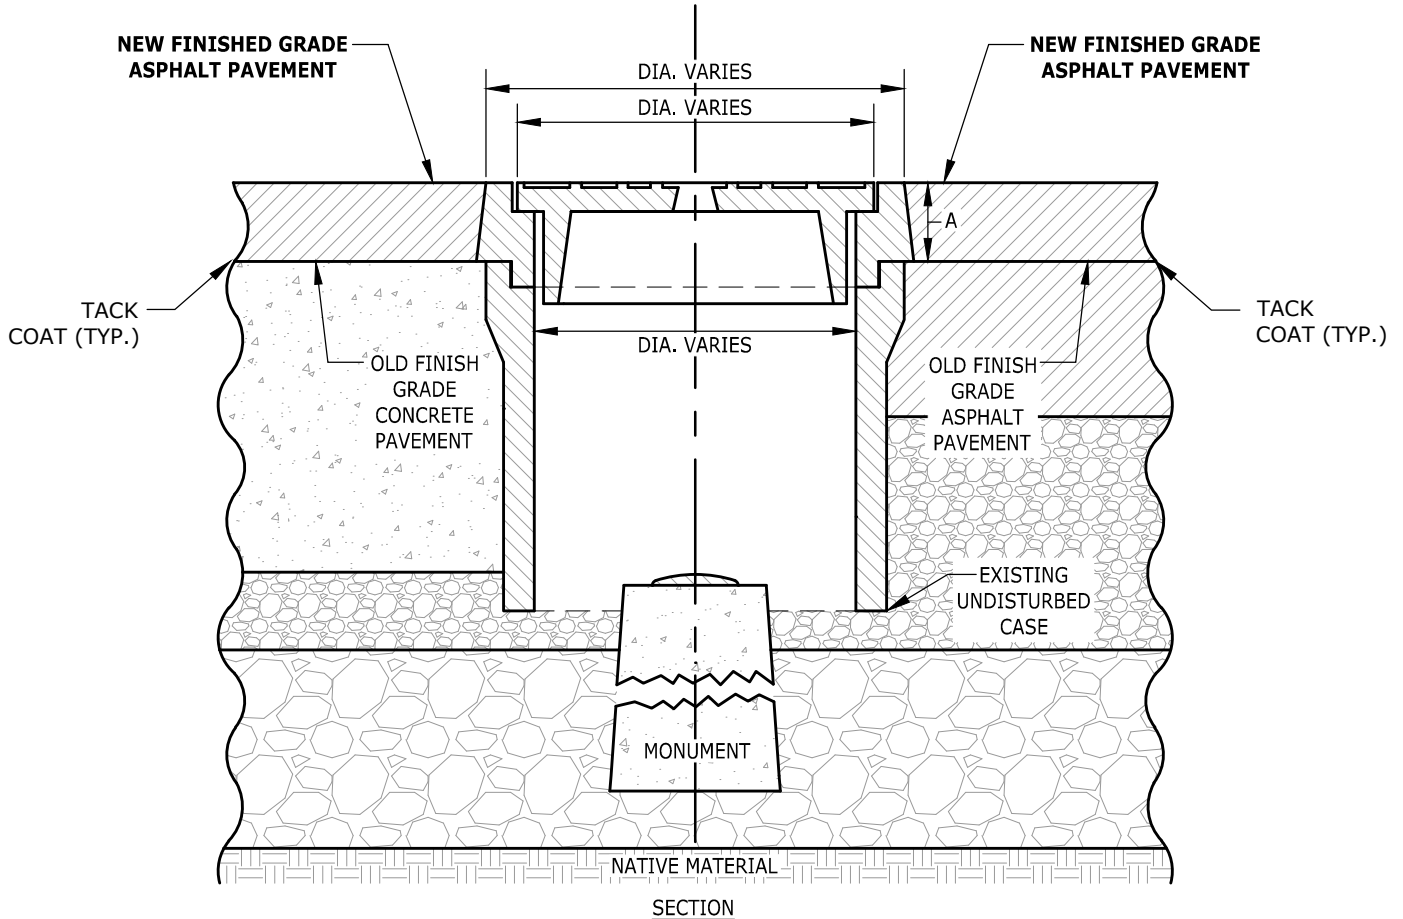


NOTES:

1. MONUMENT CASE RISER - SEE APPROPRIATE TABLE ABOVE OR PRE-APPROVED ALTERNATIVE.
2. MONUMENT CASE COVER - SEE APPROPRIATE TABLE ABOVE OR PRE-APPROVED ALTERNATIVE.
3. THE CASTINGS SHALL BE GRAY-IRON CASTINGS, ASTM DESIGNATION A-48, CLASS 30. THE COVER AND SEAT SHALL BE MACHINED SO AS TO HAVE PERFECT CONTACT AROUND THE ENTIRE CIRCUMFERENCE AND FULL WIDTH OF BEARING SURFACE.
4. CONCRETE SHALL BE CLASS 4000.
5. PAVEMENT SHALL BE AS SPECIFIED.
6. IF MONUMENT CASE IS TO BE DISTURBED THEN A NEW MONUMENT, CASE AND COVER IS TO BE INSTALLED PER KENT STANDARD PLAN 6-72a.



NOTE: THIS PLAN IS NOT A LEGAL ENGINEERING DOCUMENT BUT AN ELECTRONIC DUPLICATE. THE ORIGINAL, SIGNED BY THE ENGINEER AND APPROVED FOR PUBLICATION IS KEPT ON FILE AT THE CITY OF KENT. A COPY MAY BE OBTAINED UPON REQUEST.

			CITY OF KENT ENGINEERING DEPARTMENT	
			ALTERNATE DIAMETER MONUMENT CASE RISER	
DESIGNED <u>COK</u>	SCALE <u>NONE</u>	STANDARD PLAN		
DRAWN <u>COK</u>	DATE <u>12/2019</u>	6-72b		
CHECKED <u>COK</u>	ENGINEER			
APPROVED _____				